



DRAPERY	CEILING MOUNT
---------	---------------

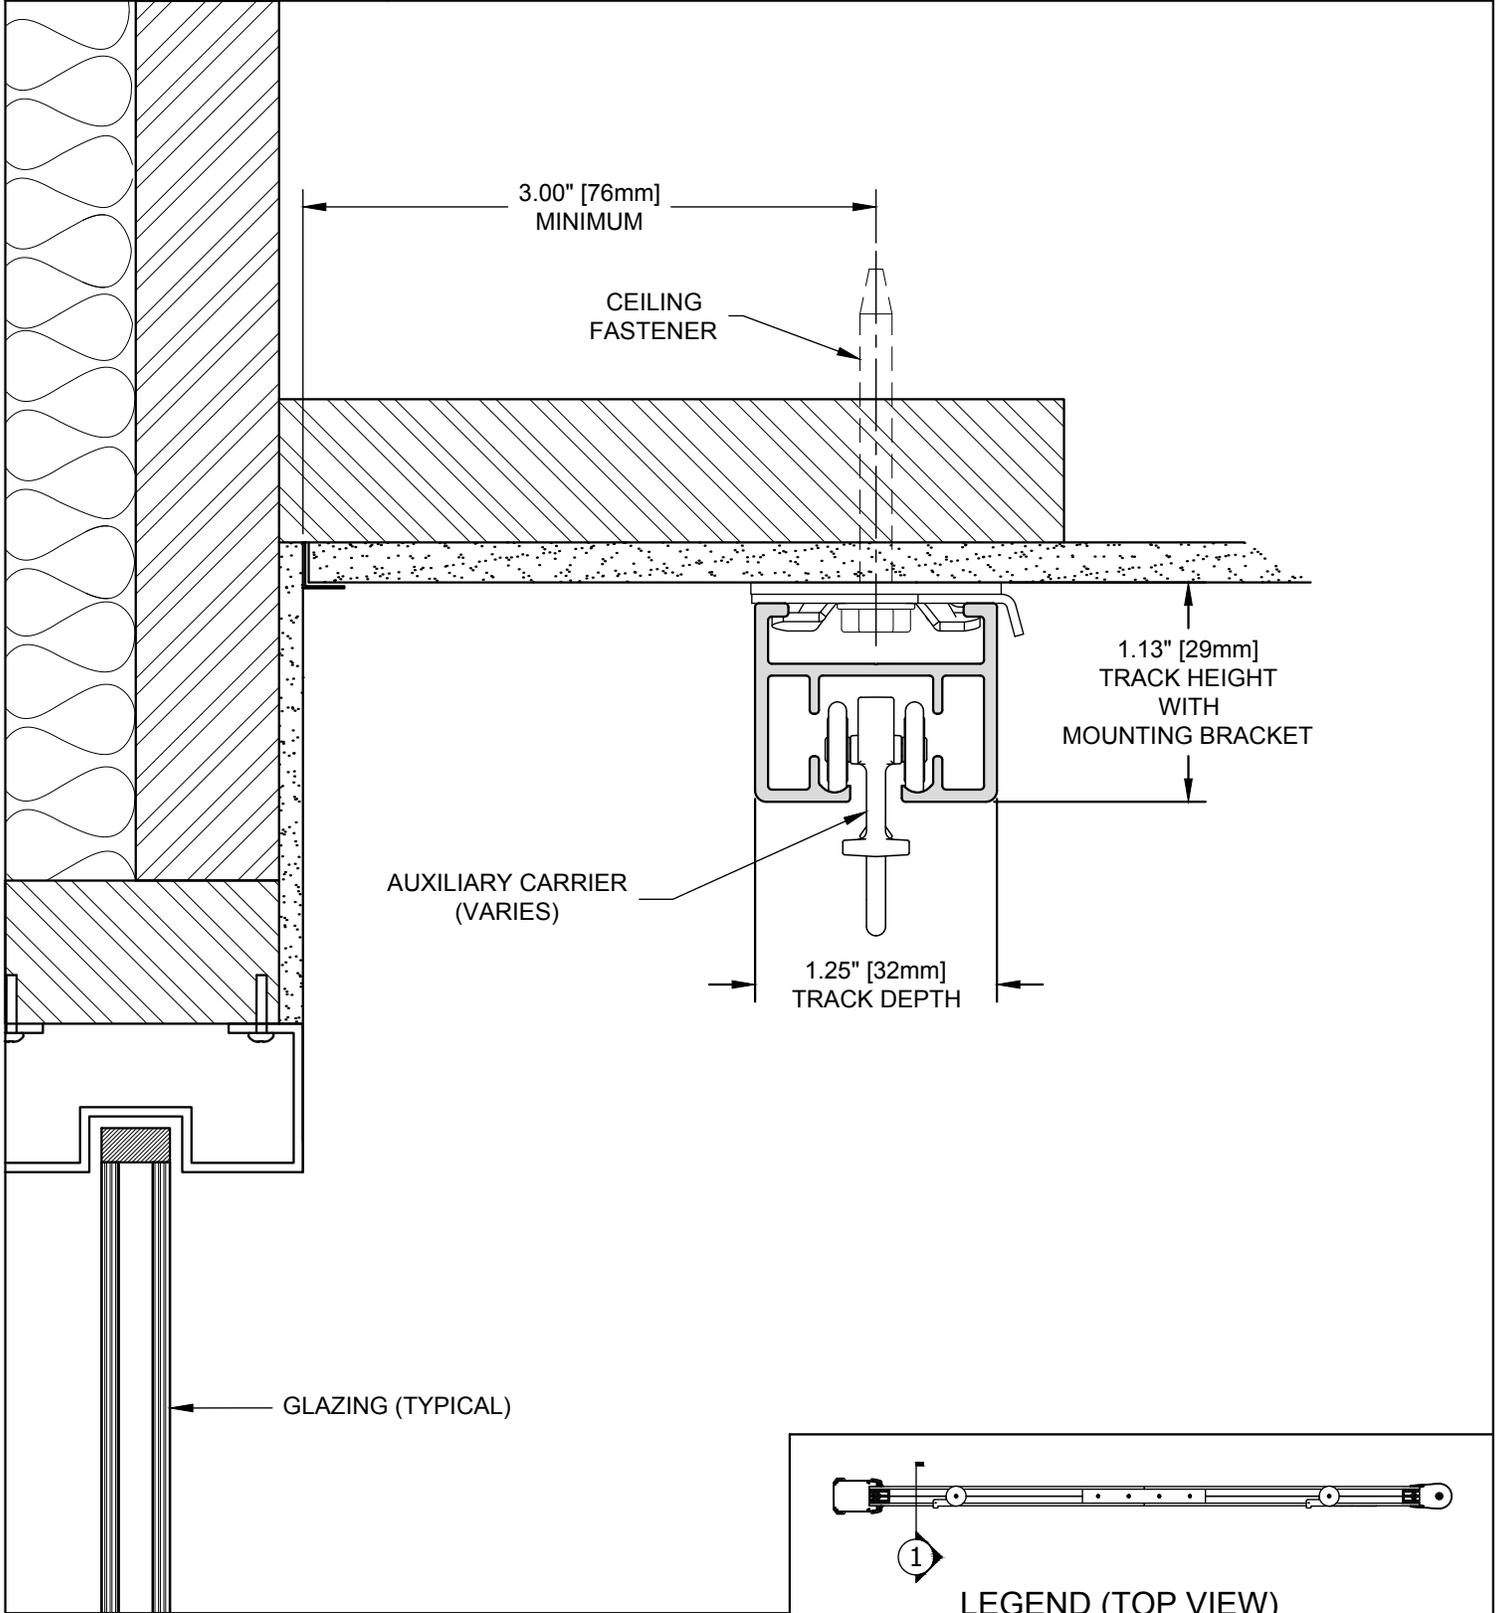

DRAPERY TRACKS INSTALLED AS PROVIDED BY FACTORY PER THIS DRAWING WILL HAVE ALL NECESSARY CLEARANCES FOR PROPER OPERATION OF TYPICAL FABRIC PANELS. IT IS THE RESPONSIBILITY OF THE INSTALLER TO ENSURE PROPER CLEARANCES ARE MAINTAINED BASED ON ACTUAL FABRIC PANEL SELECTION.

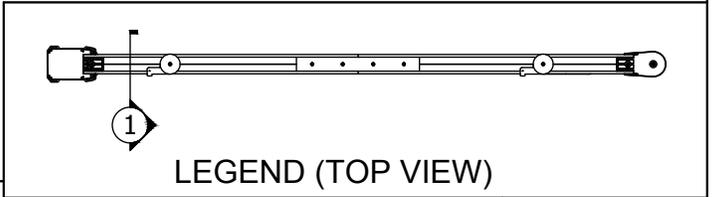

DRAPERY	085545
SCALE: 1/1	VIEW: 1
REVISION: A	

SECTION VIEW