


WALL BRACKET SHOWN

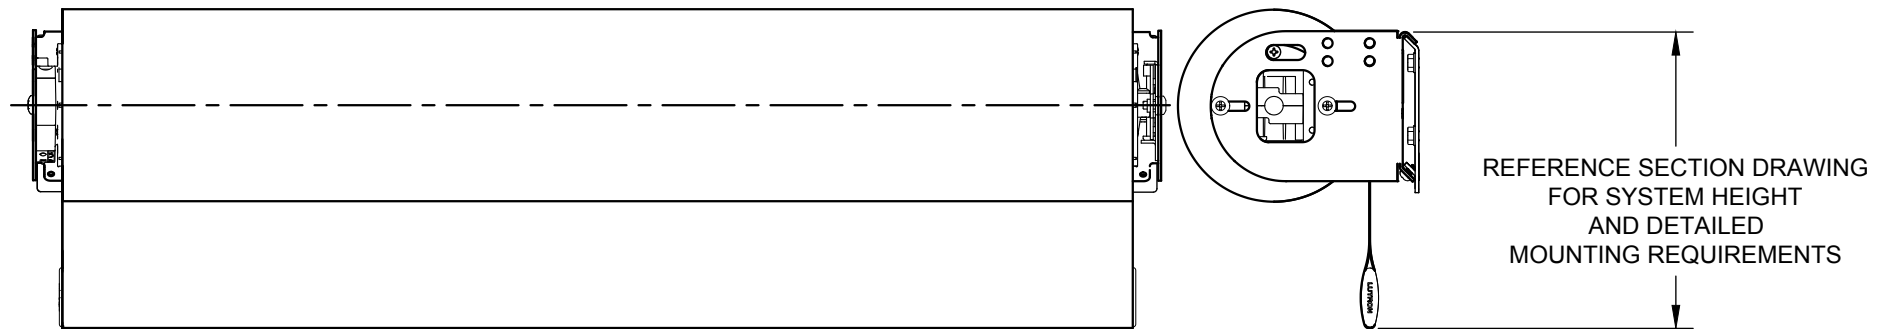

SHADE INSTALLED AS PROVIDED BY FACTORY WILL HAVE ALL NECESSARY CLEARANCES FOR PROPER OPERATION. IF ADJUSTMENT FEATURES ARE UTILIZED, IT IS THE RESPONSIBILITY OF THE INSTALLER TO ENSURE PROPER CLEARANCES ARE MAINTAINED. NOT ALL ADJUSTMENTS ARE AVAILABLE AT MAXIMUM ROLL Ø.

ROLLER 100/150/300 BUTT AND PASS INSTALLATION


085578

SCALE: 1/4


PAGE: 1

REVISION: A


CEILING

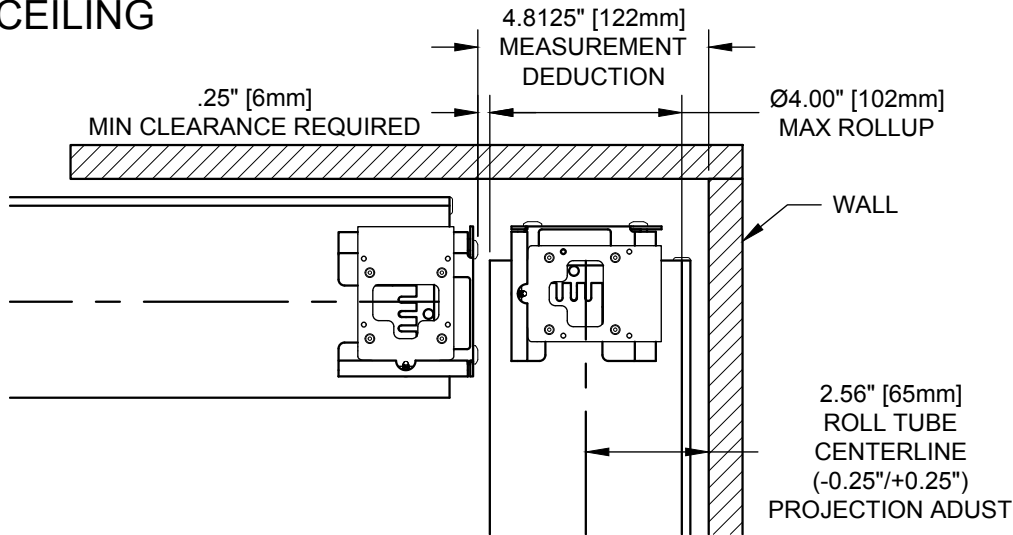

POCKET

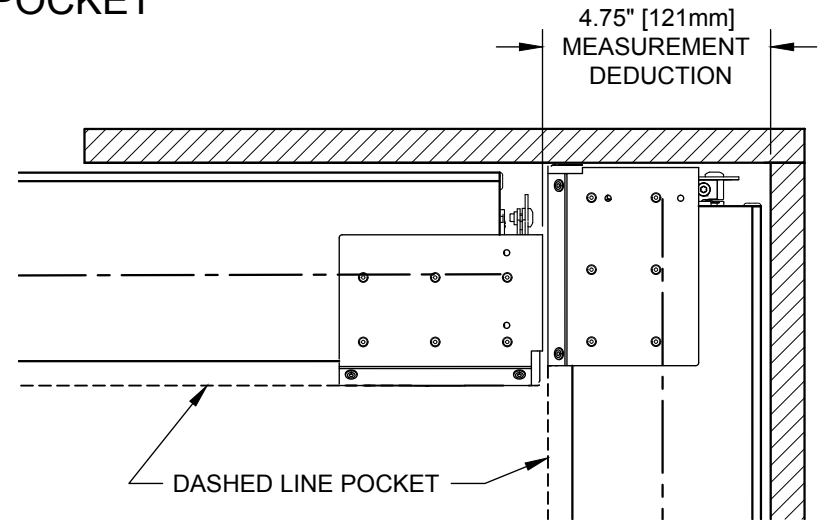

WALL

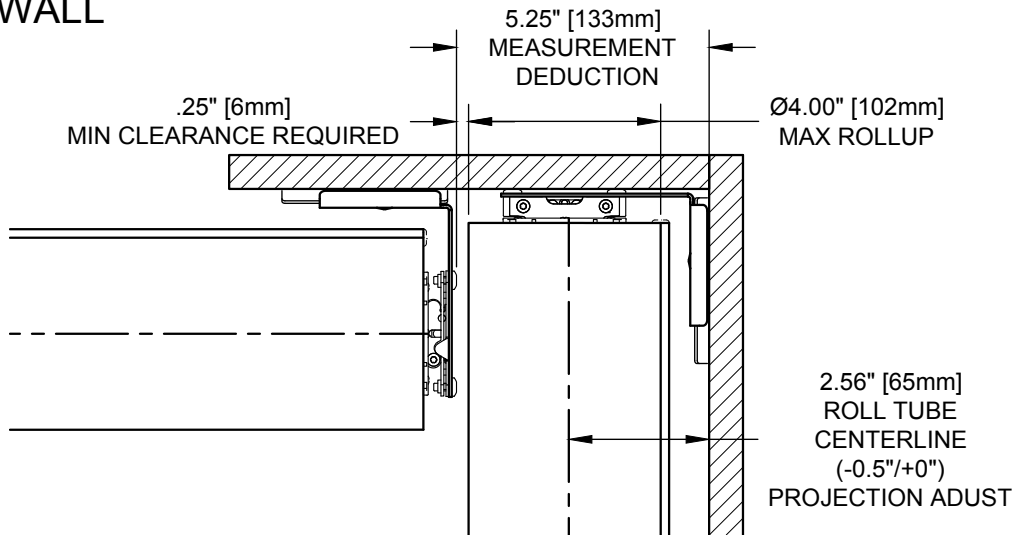

FASCIA

NOT RECOMMENDED

SHADE INSTALLED AS PROVIDED BY FACTORY WILL HAVE ALL NECESSARY CLEARANCES FOR PROPER OPERATION. IF ADJUSTMENT FEATURES ARE UTILIZED, IT IS THE RESPONSIBILITY OF THE INSTALLER TO ENSURE PROPER CLEARANCES ARE MAINTAINED. NOT ALL ADJUSTMENTS ARE AVAILABLE AT MAXIMUM ROLL Ø. **MINIMUM RECOMMENDED DEDUCTIONS BASED ON 90° CORNER.**

ROLLER 100/150/300 BUTT AND PASS INSTALLATION

085578

SCALE: 1/4

PAGE: 2

REVISION: A